
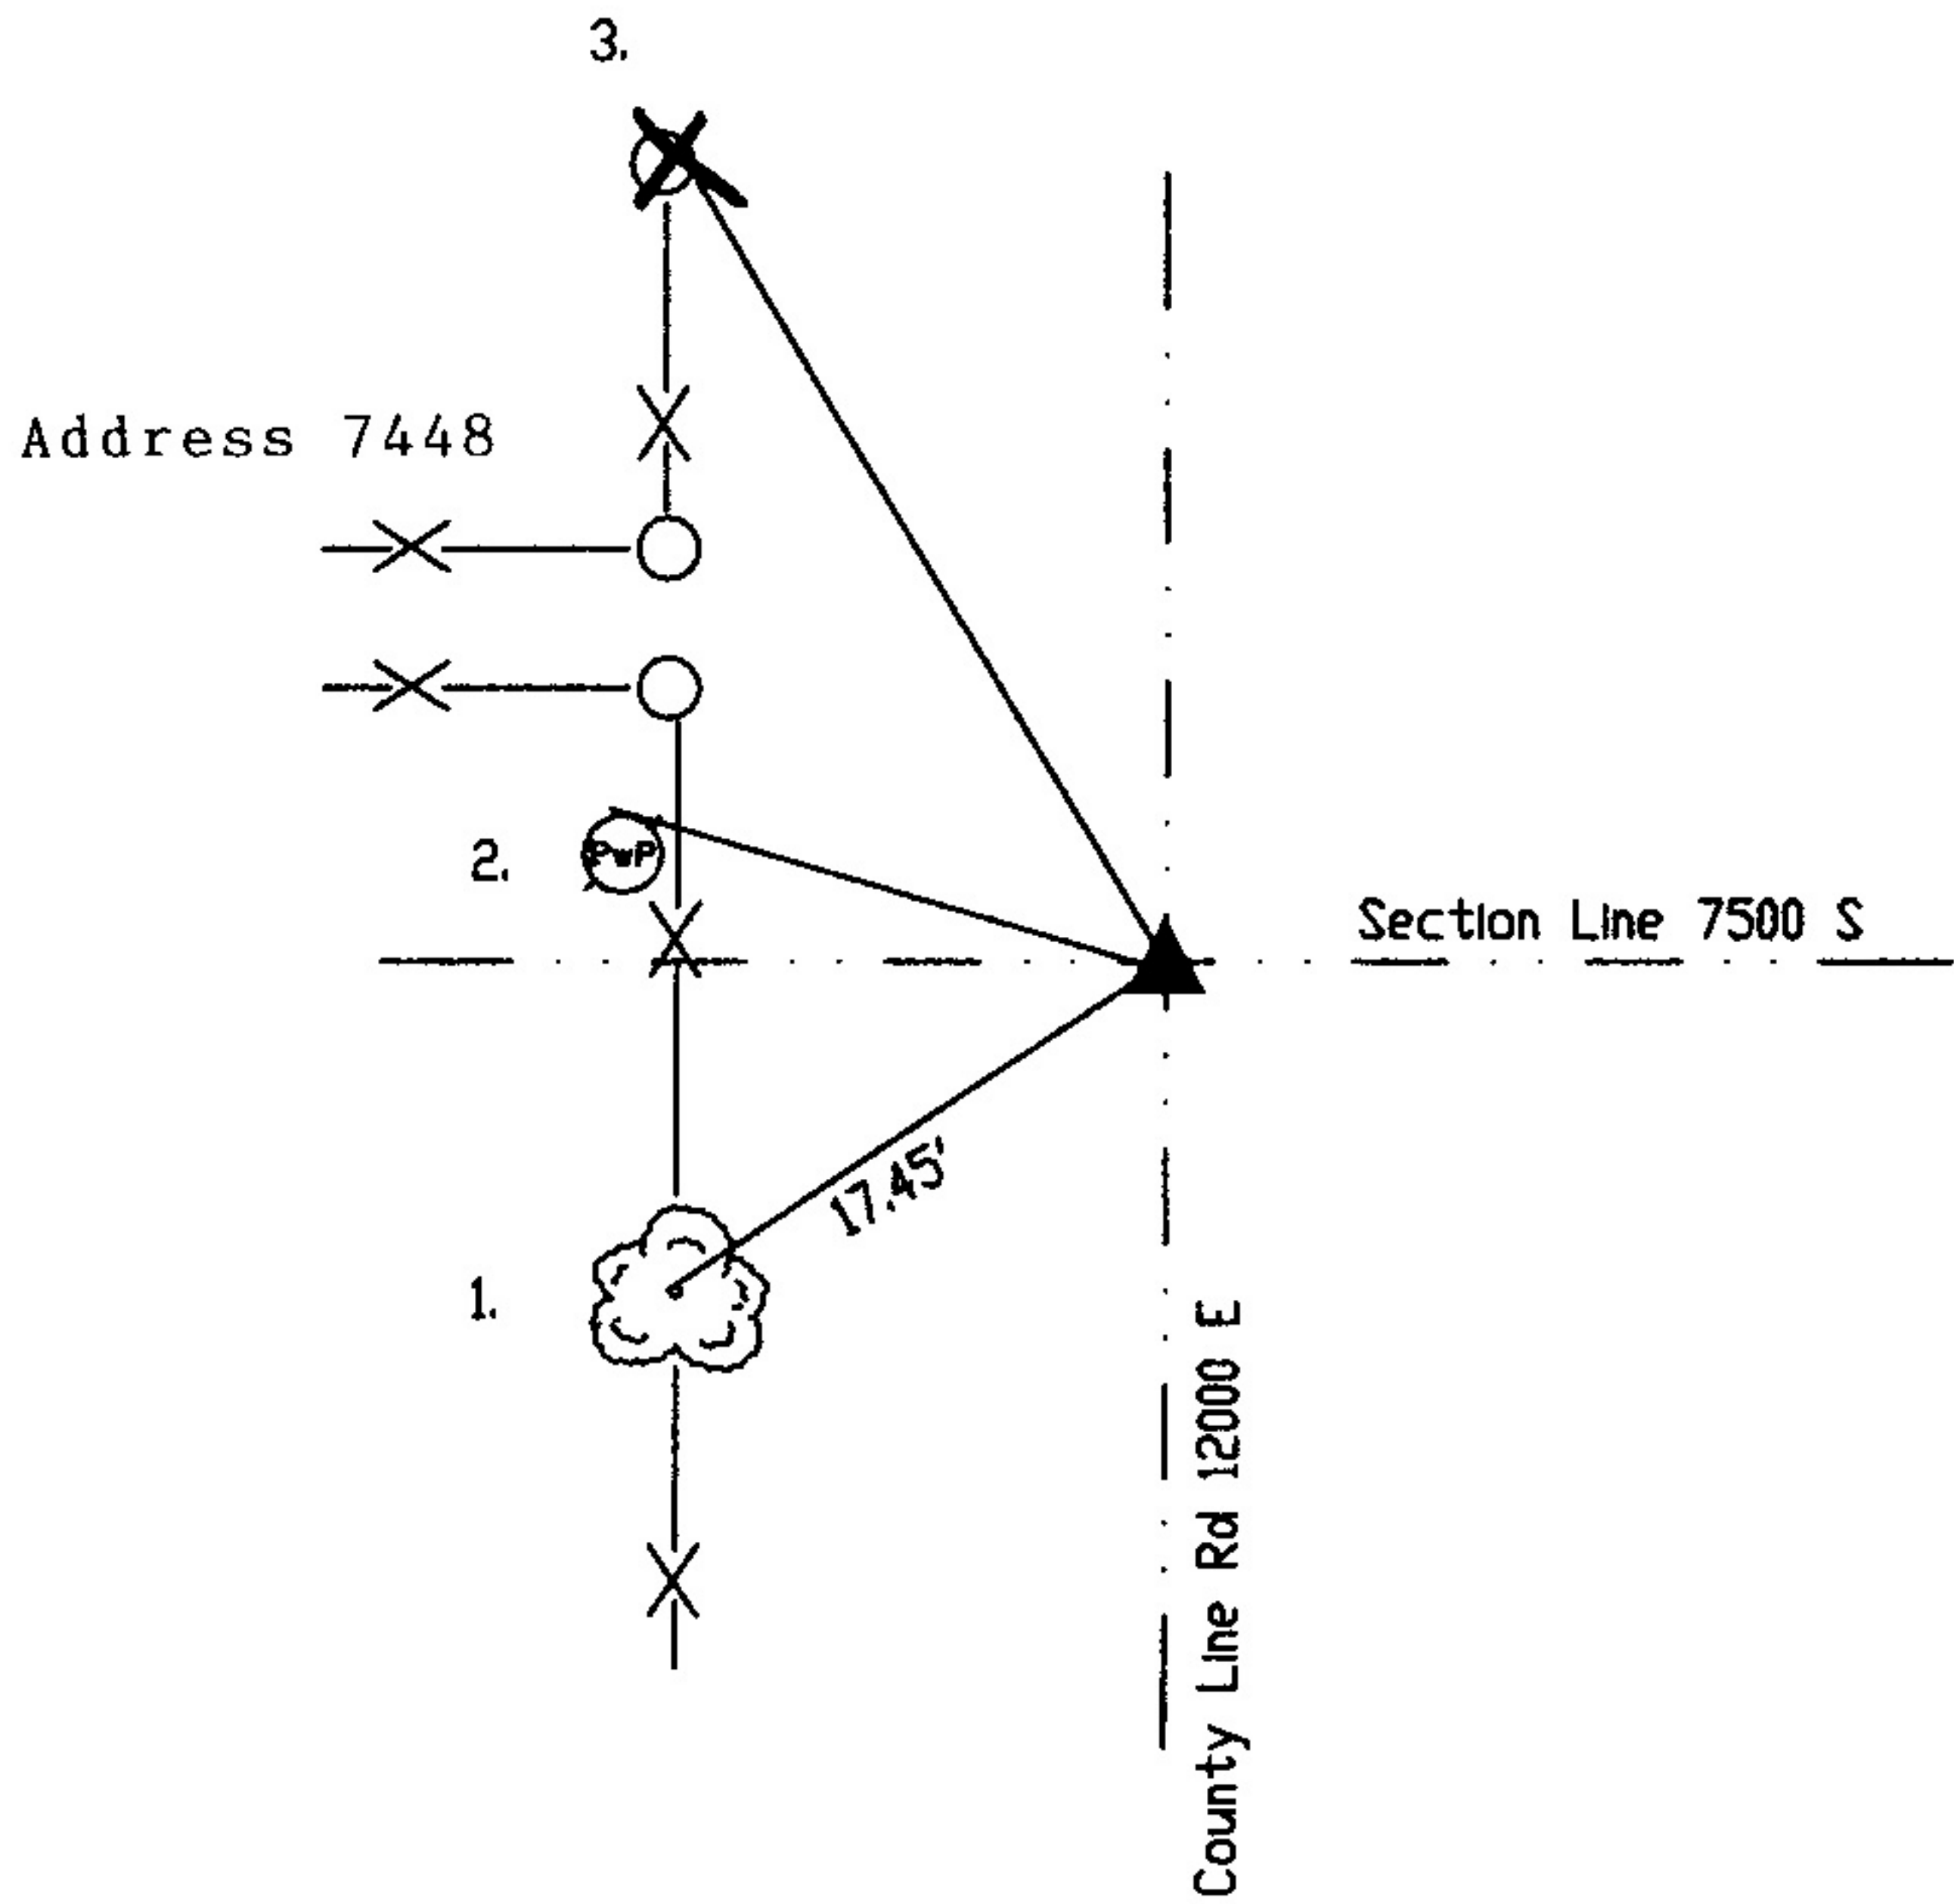


OFFICE OF THE MARION COUNTY SURVEYOR
SECTION RECORD CORNER
SECTION 15 TOWNSHIP 14 RANGE 5
DATE: -7-21-98 -11-10-03 4-30-08
PARTY CHIEF: Wilcoxon
CREW: _____
TYPE OF MARKER: Harrison
METHOD OF ESTABLISHMENT: County: 1-6-94

IN. S.P.C. E ZONE, NAD 83
NAME: 14051506
N: 489848.7678(m)
E: 75507.7688(m)

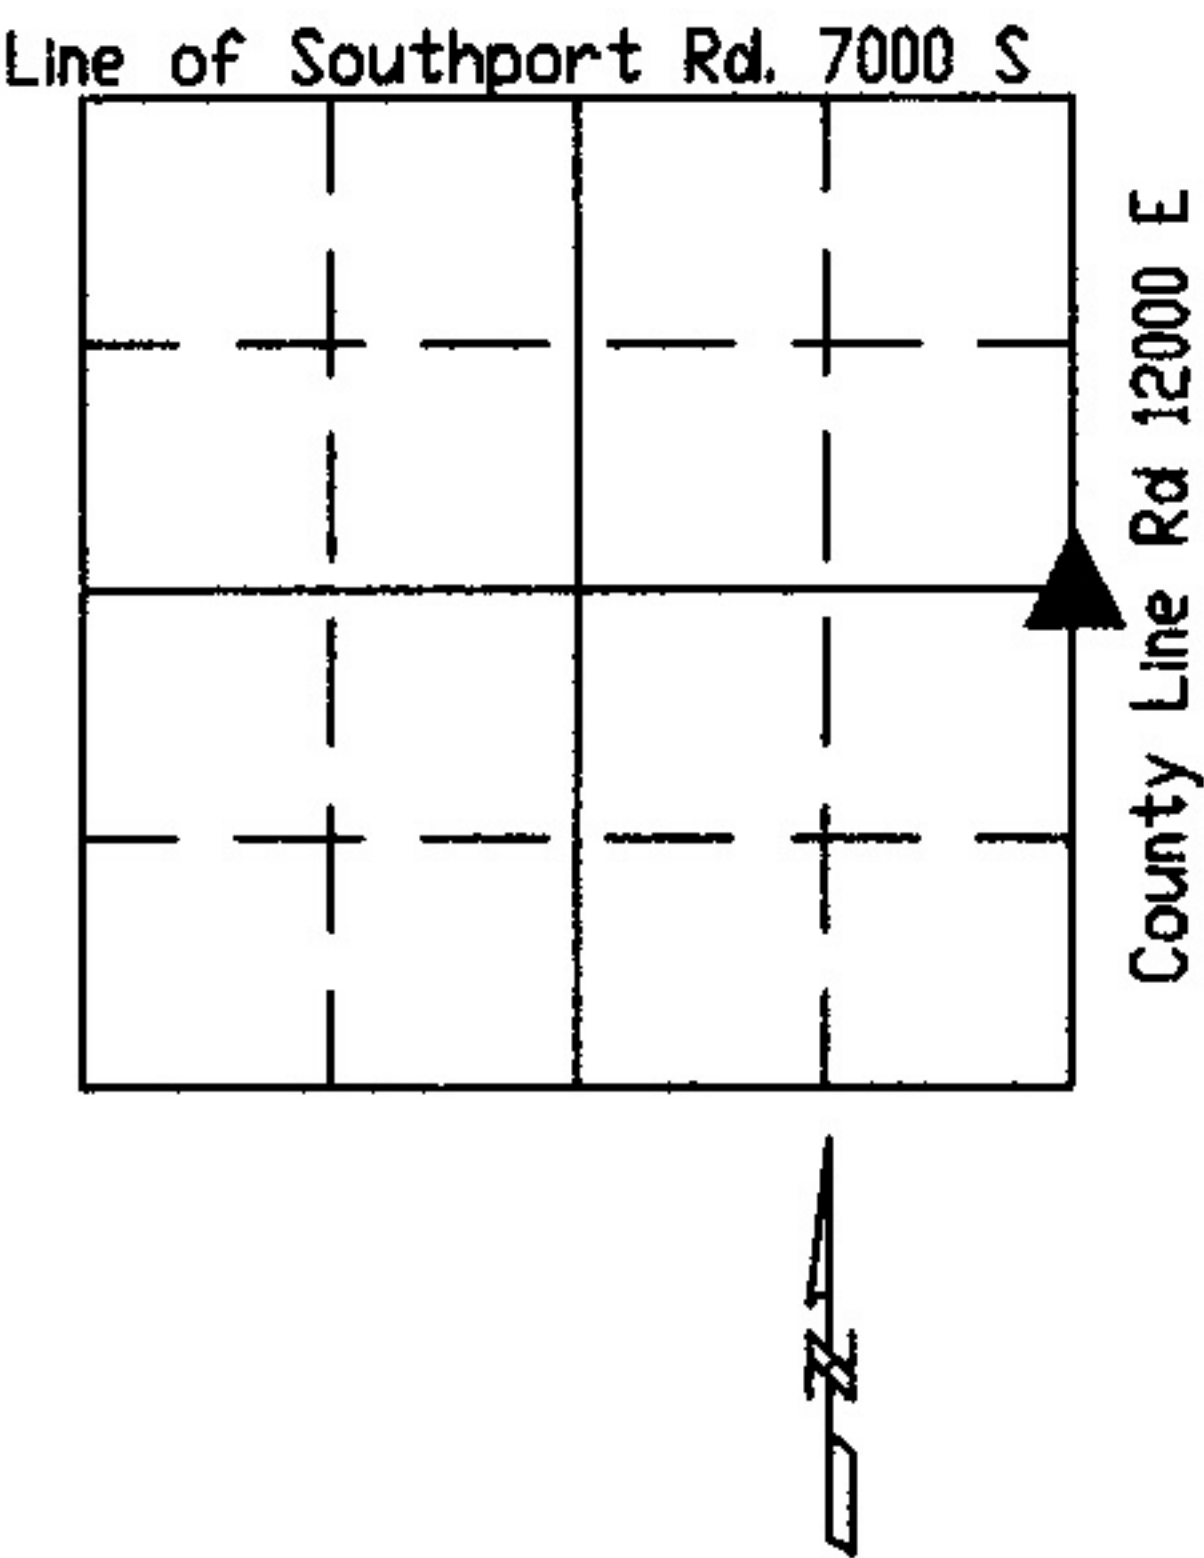

HC451506

| REF. | DISTANCE | DESCRIPTION |
|------|----------|---|
| 1. | 17.45' | PK w/brass washer SW 30' silver maple 48'up |
| 2. | 18.00' | Rd nail N PwP#29-771FB 12'up |

CORNER HISTORY: Corner originally set in 1820 by John Hendricks with the following witnesses 30" Beech bearing South 58° East 17 links, 6" Beech bearing South 2° East 39 links, post set (pg. 13, Marion County Atlas). A survey by the Marion County Surveyor, no date, calls for stone, (pg. 70, Franklin Township Legal Book) Corner reference dated 5-29-63 calls for stone with cut 'x'. Corner was excavated on 9/24/87 and stone found with cut 'x' and a Harrison #305 Cast Iron Monument was set in position of stone.

| | | |
|--|--|--|
| | | |
| | | |
| | | |
| | | |